




60129 - 001 - - Dietrich's AG : DICAM: Freie Konstruktion : 19.01 [x64]
 12.05.2019 / 22:22:40 / Maßstab: 1 : 20
 GRUNDRISPLAN

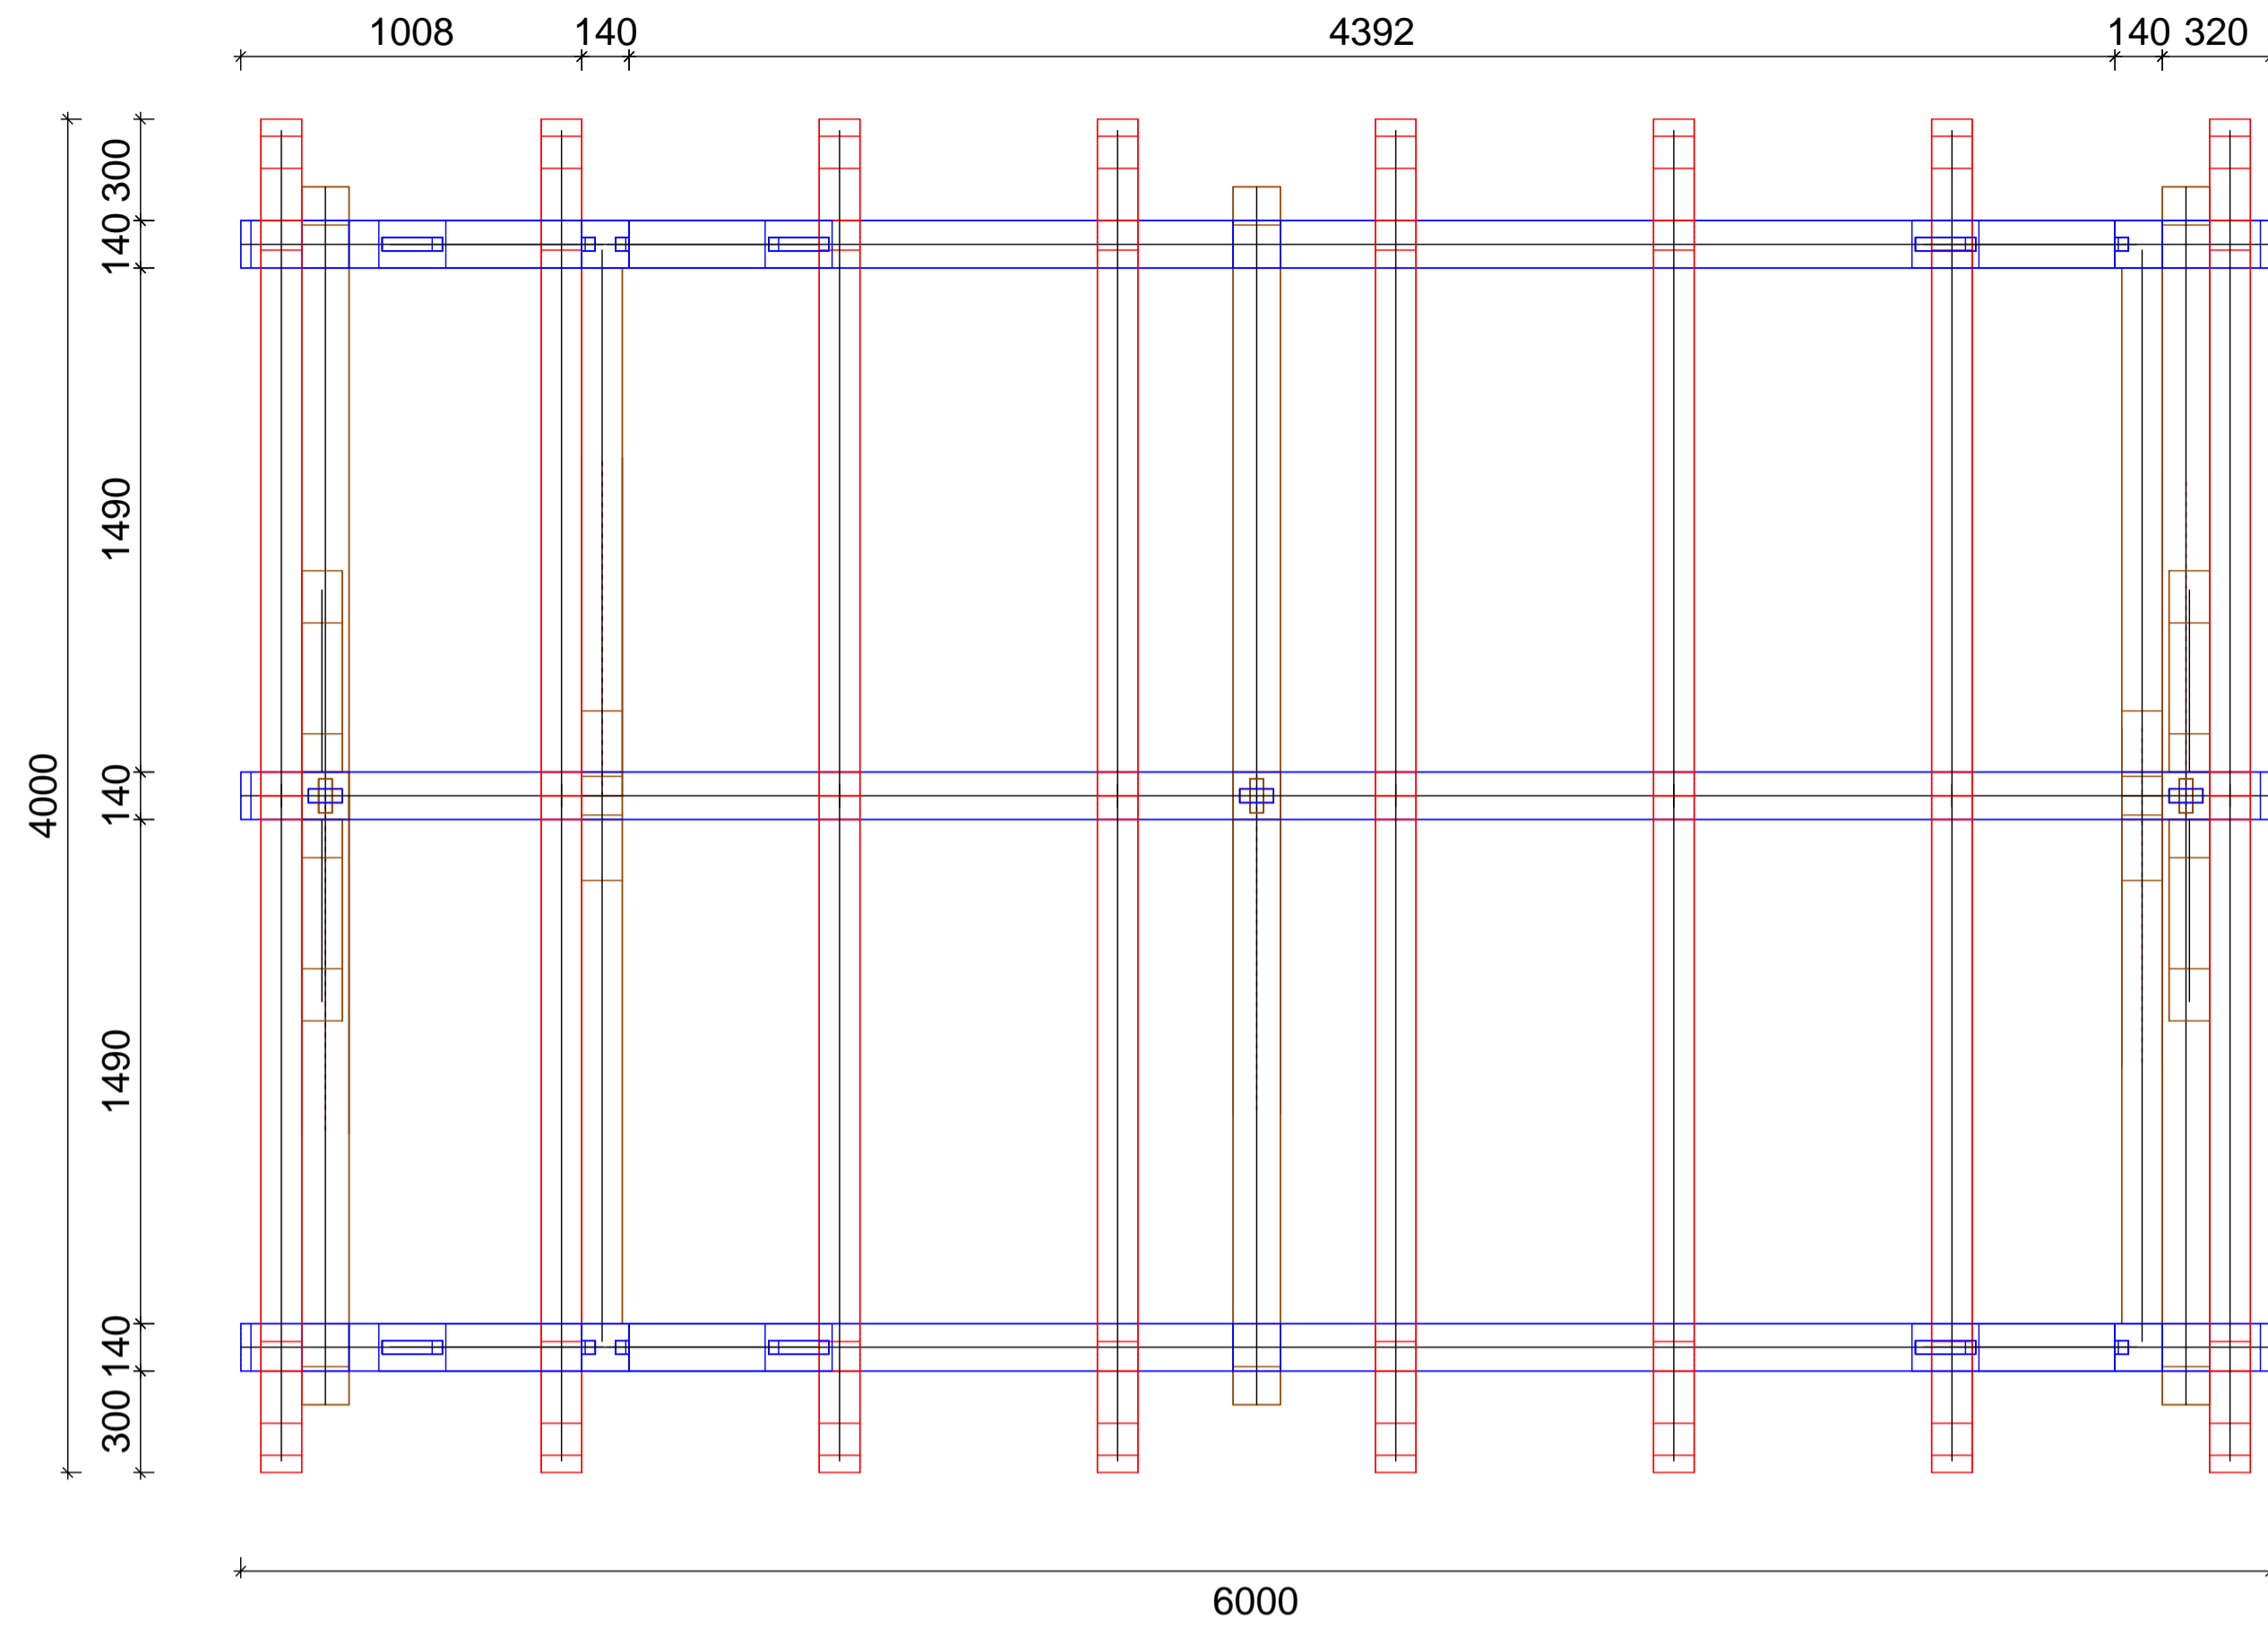

60129 - 001 - - Dietrich's AG : DICAM: Freie Konstruktion : 19.01 [x64]
 12.05.2019 / 22:19:58 / Maßstab: 1 : 20
 OW

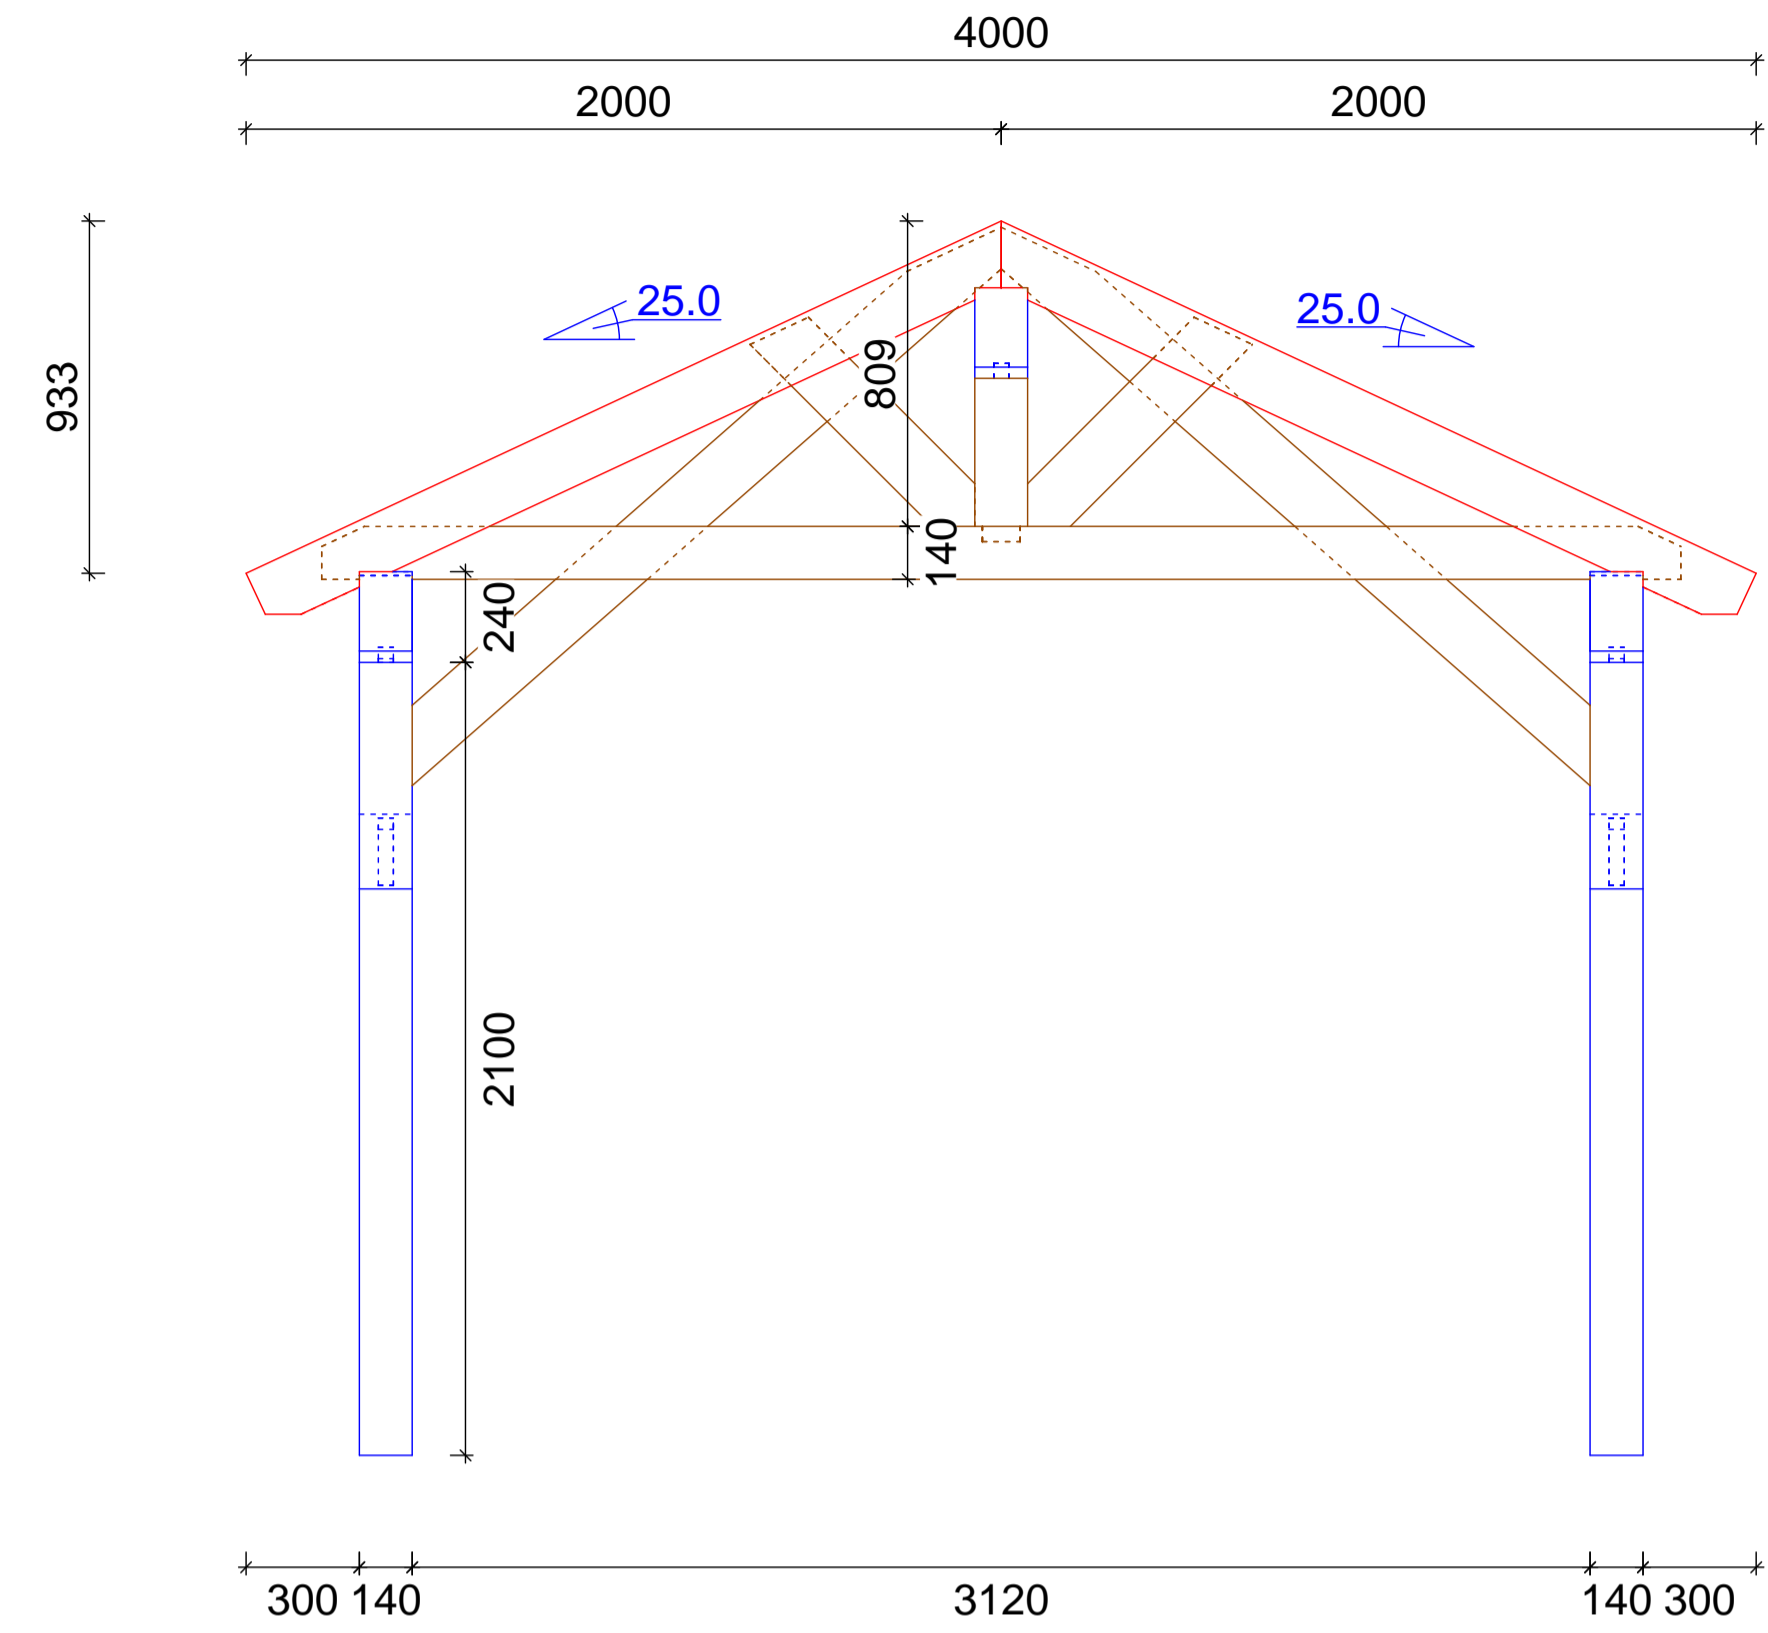

60129 - 001 - - Dietrich's AG : DICAM: Freie Konstruktion : 19.01 [x64]
 12.05.2019 / 22:19:13 / Maßstab: 1 : 20
 NS

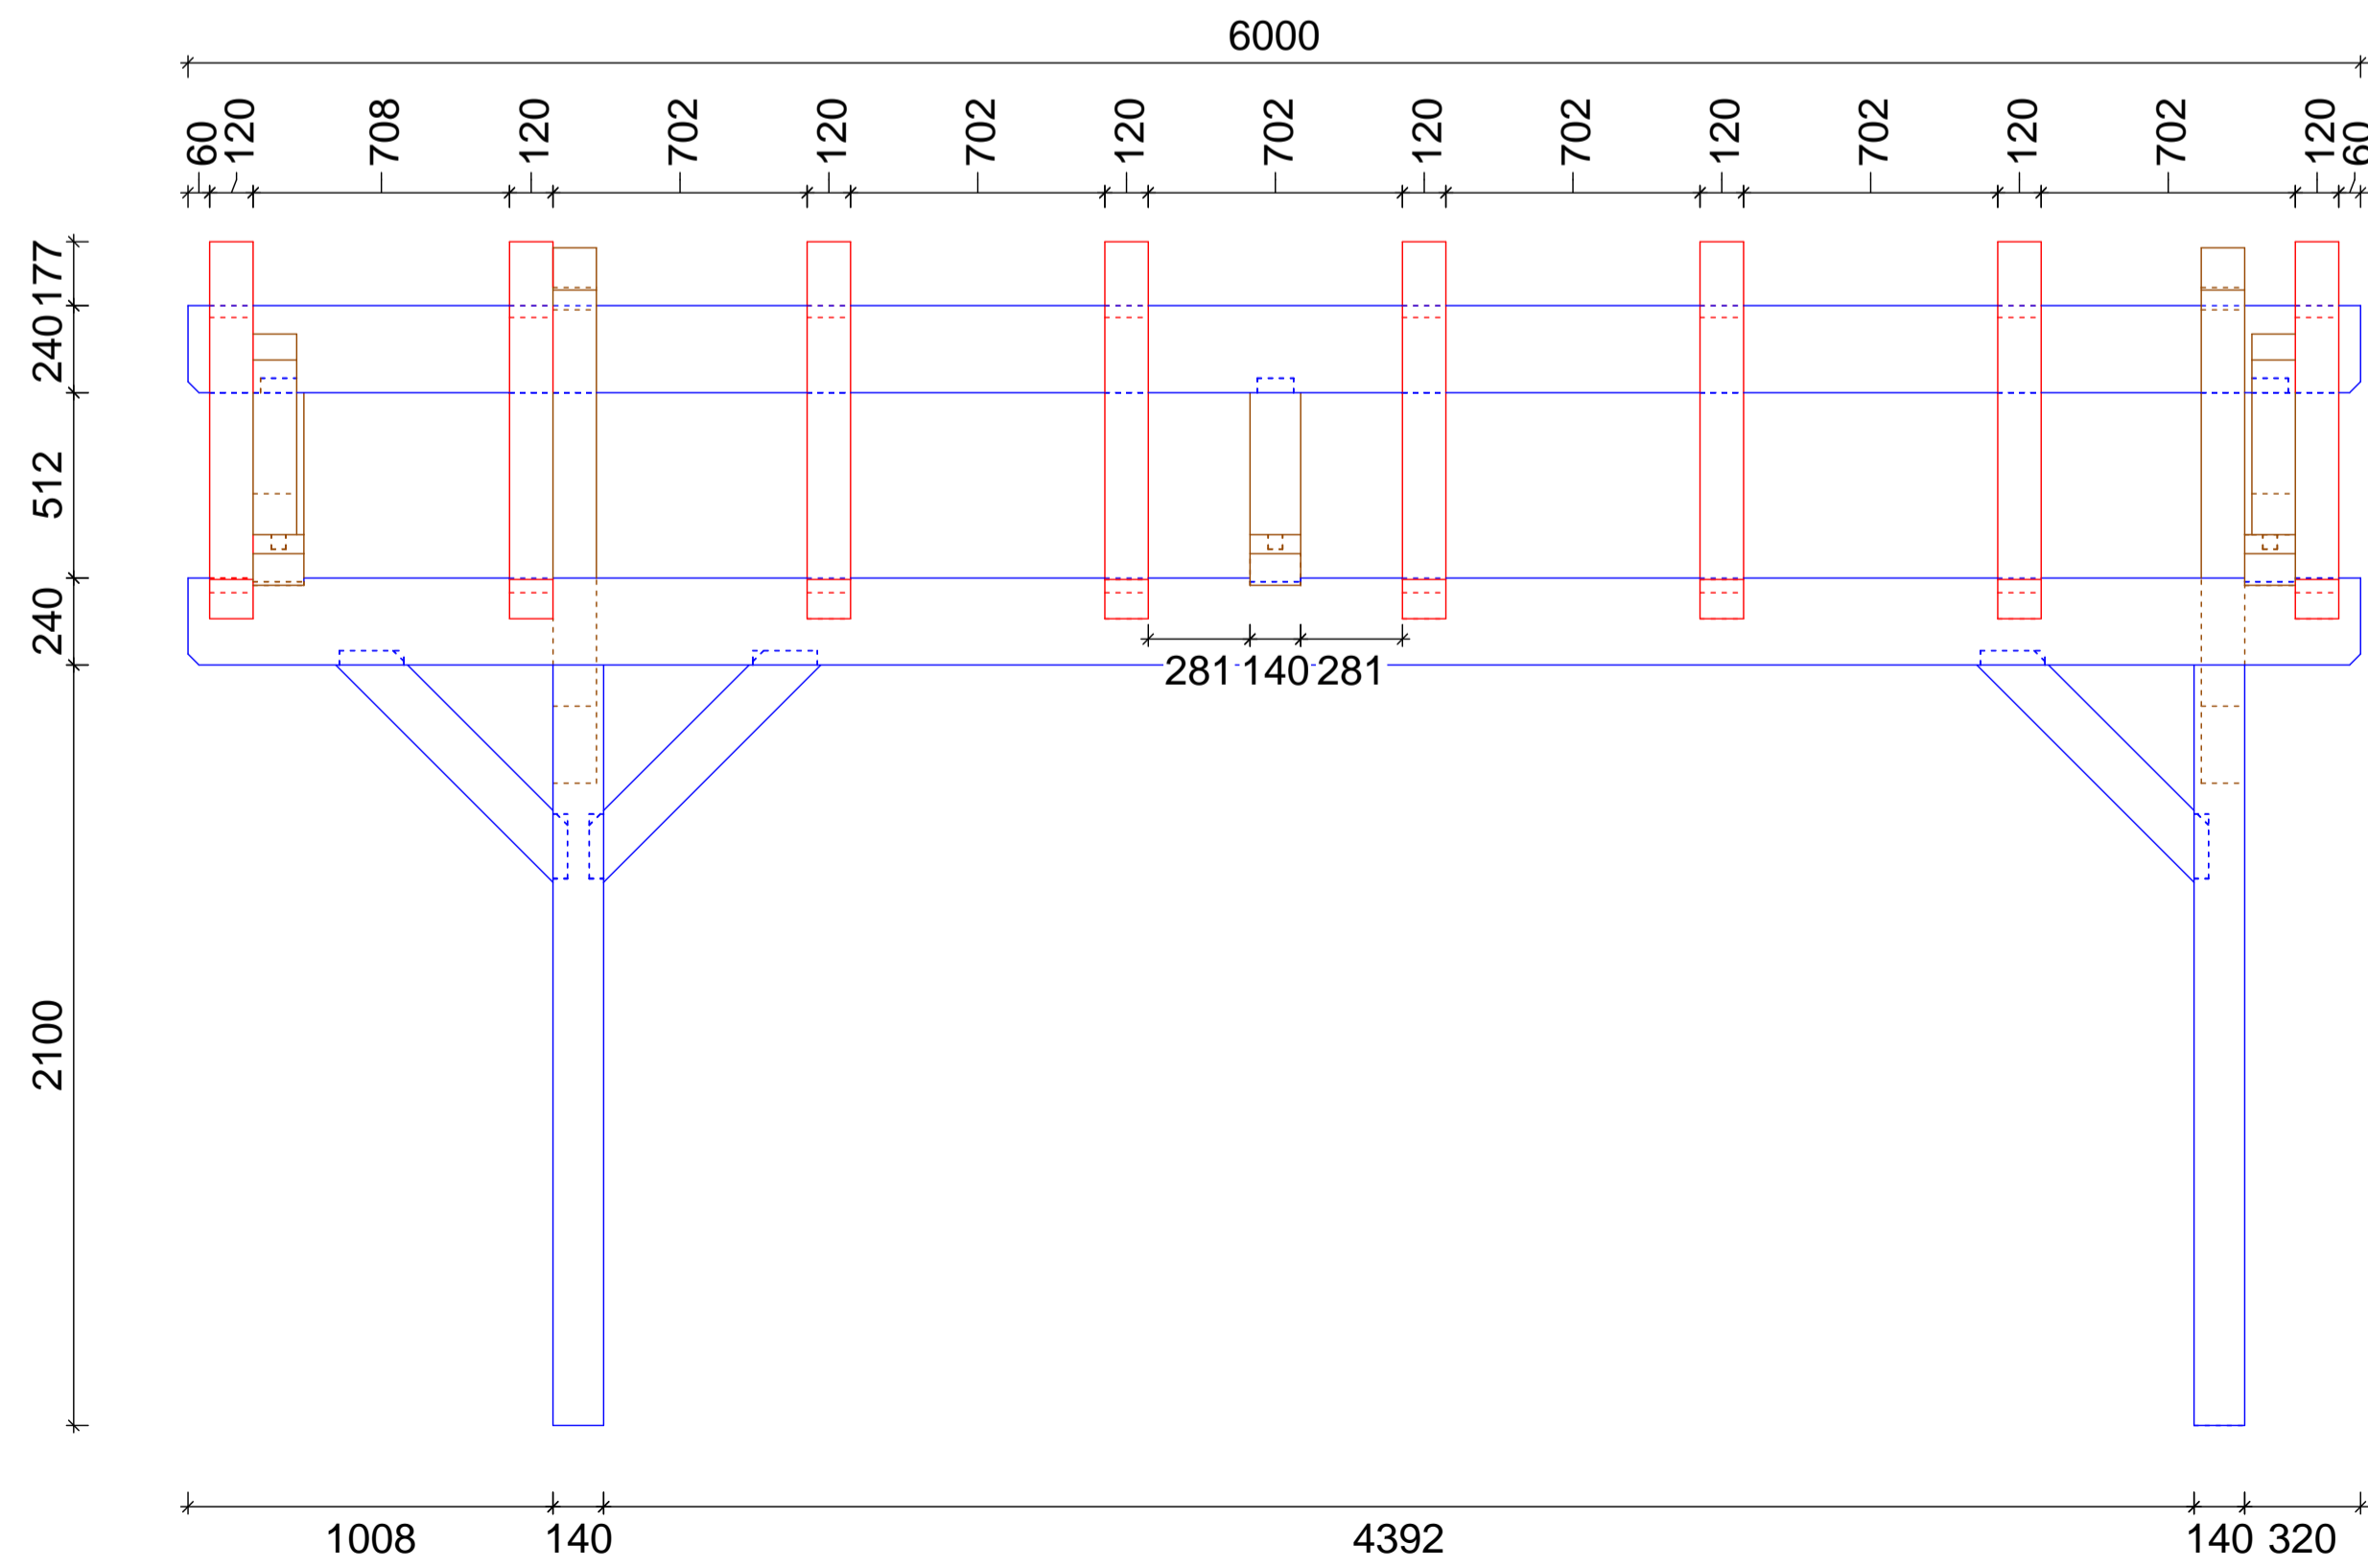

60129 - 001* - - Dietrich's AG : DICAM: Freie Konstruktion : 19.01 [x64]
 12.05.2019 / 22:17:55 / Maßstab: 1 : 20
 3D_FREIE

